



PIANO 1°
INTERRATO
H.2,35

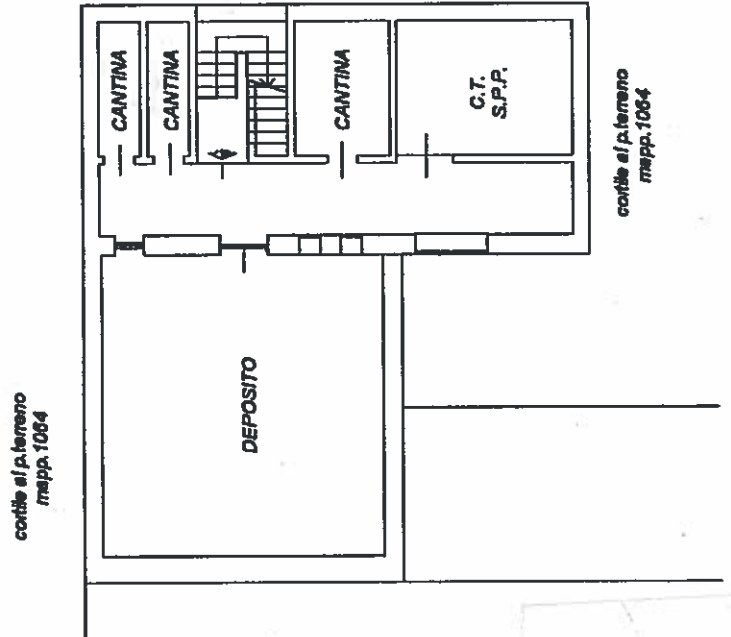

PIANO
TERRENO
H.3,00

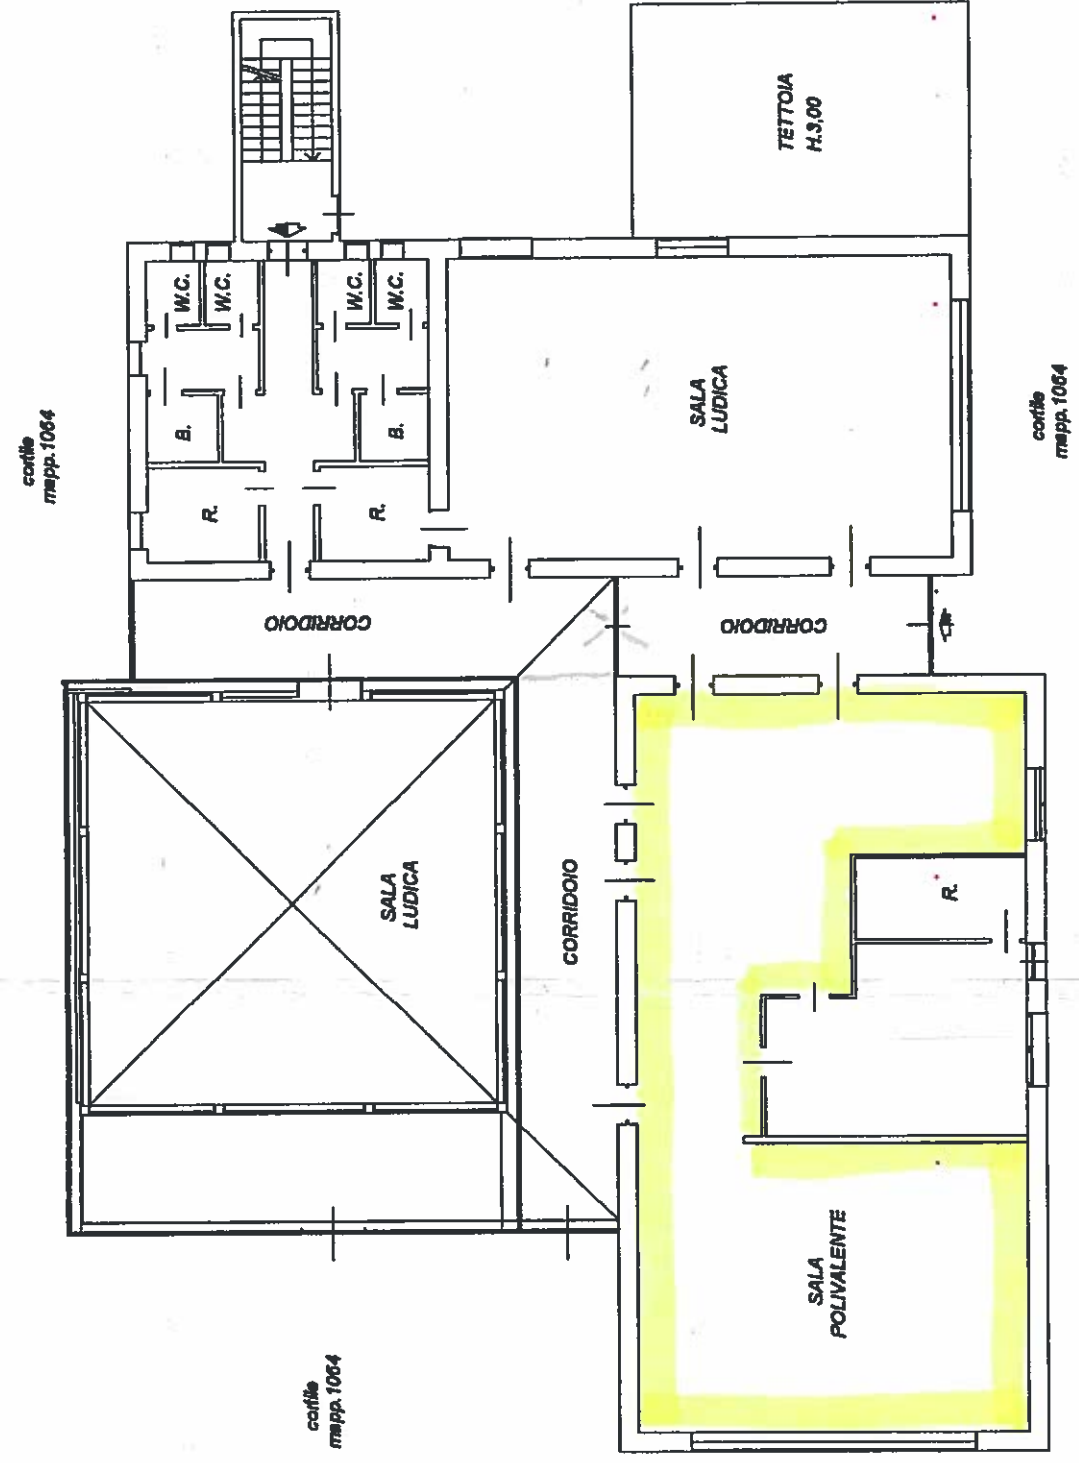

SCALA 1:200